


OBTAINED BY OFFICE OF
STATE REPRESENTATIVE JOHN LAWRENCE
WEST GROVE, PA
FEBRUARY 5 2024

APPENDIX A

Location Maps

WEST GROVE, PA
FEBRUARY 5 2024

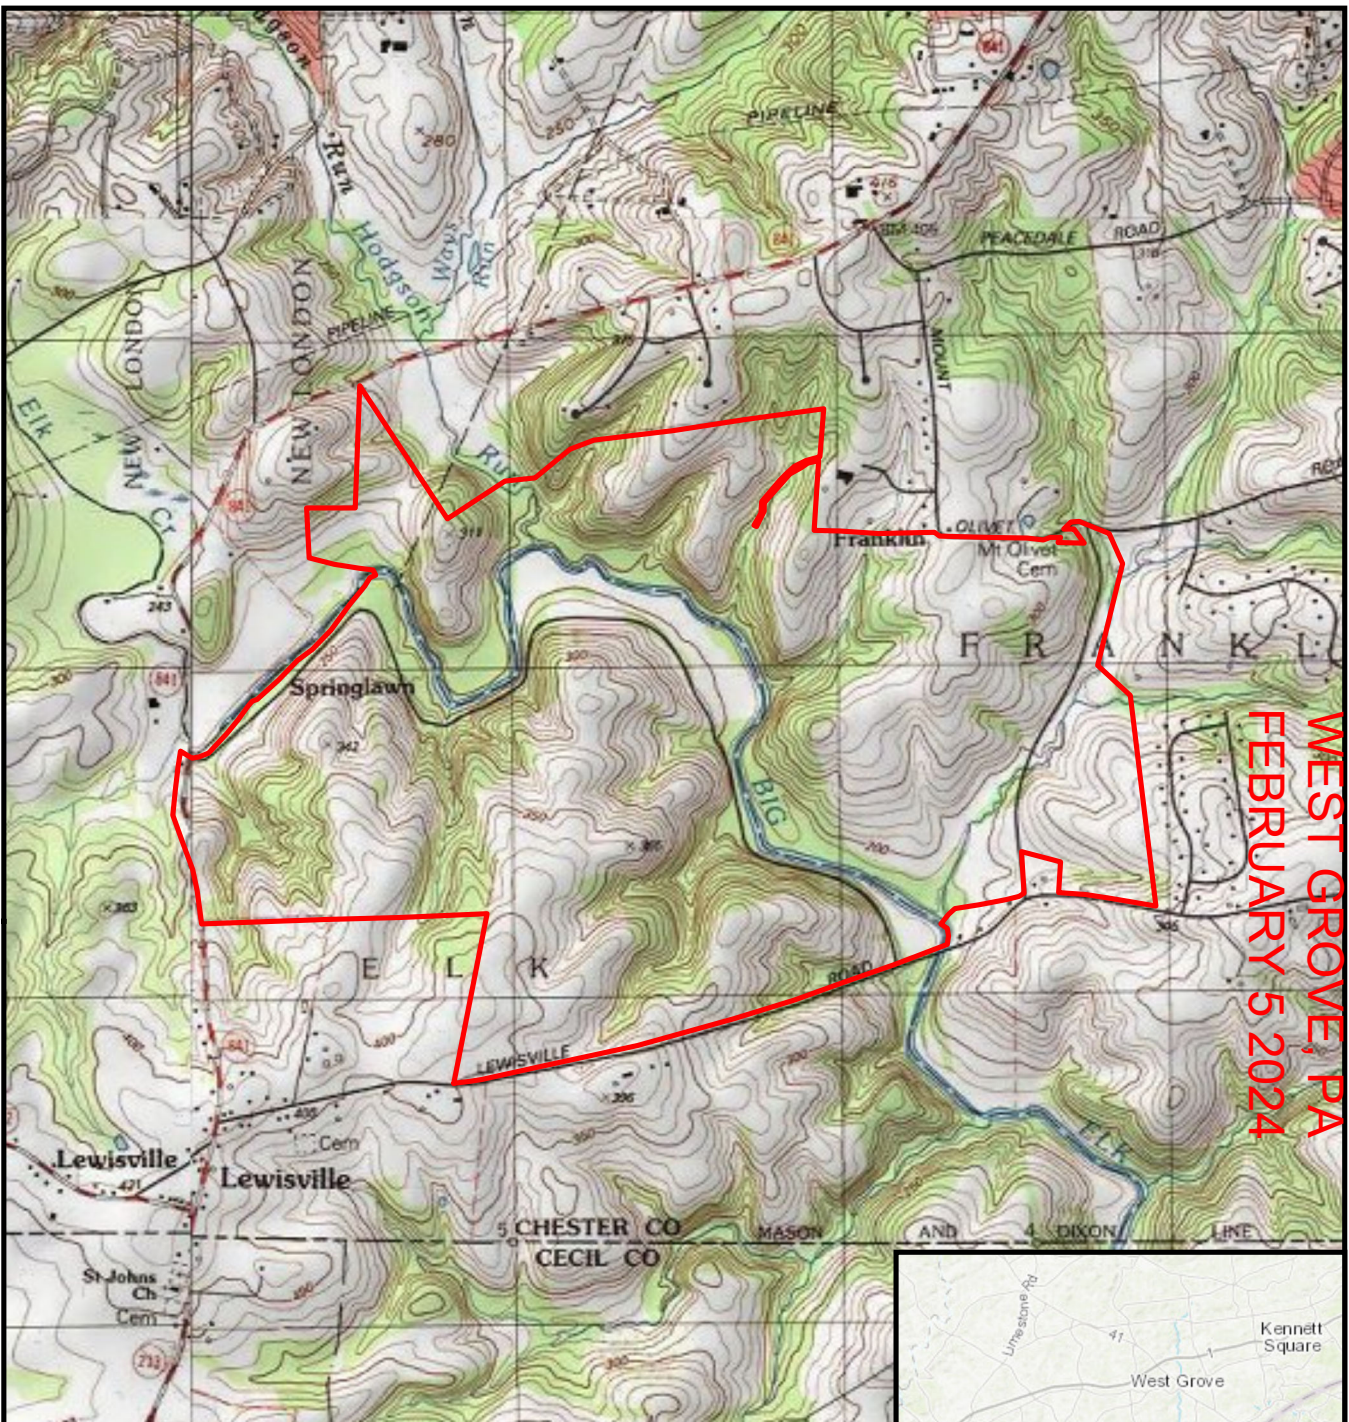


USGS Location Map


Strawbridge Property Acquisition

Elk, Franklin and New London Townships,
Chester County, PA



0 0.25 0.5 0.75 1 Miles

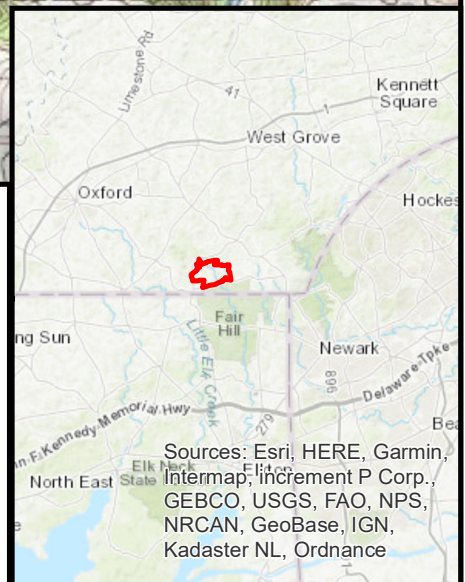

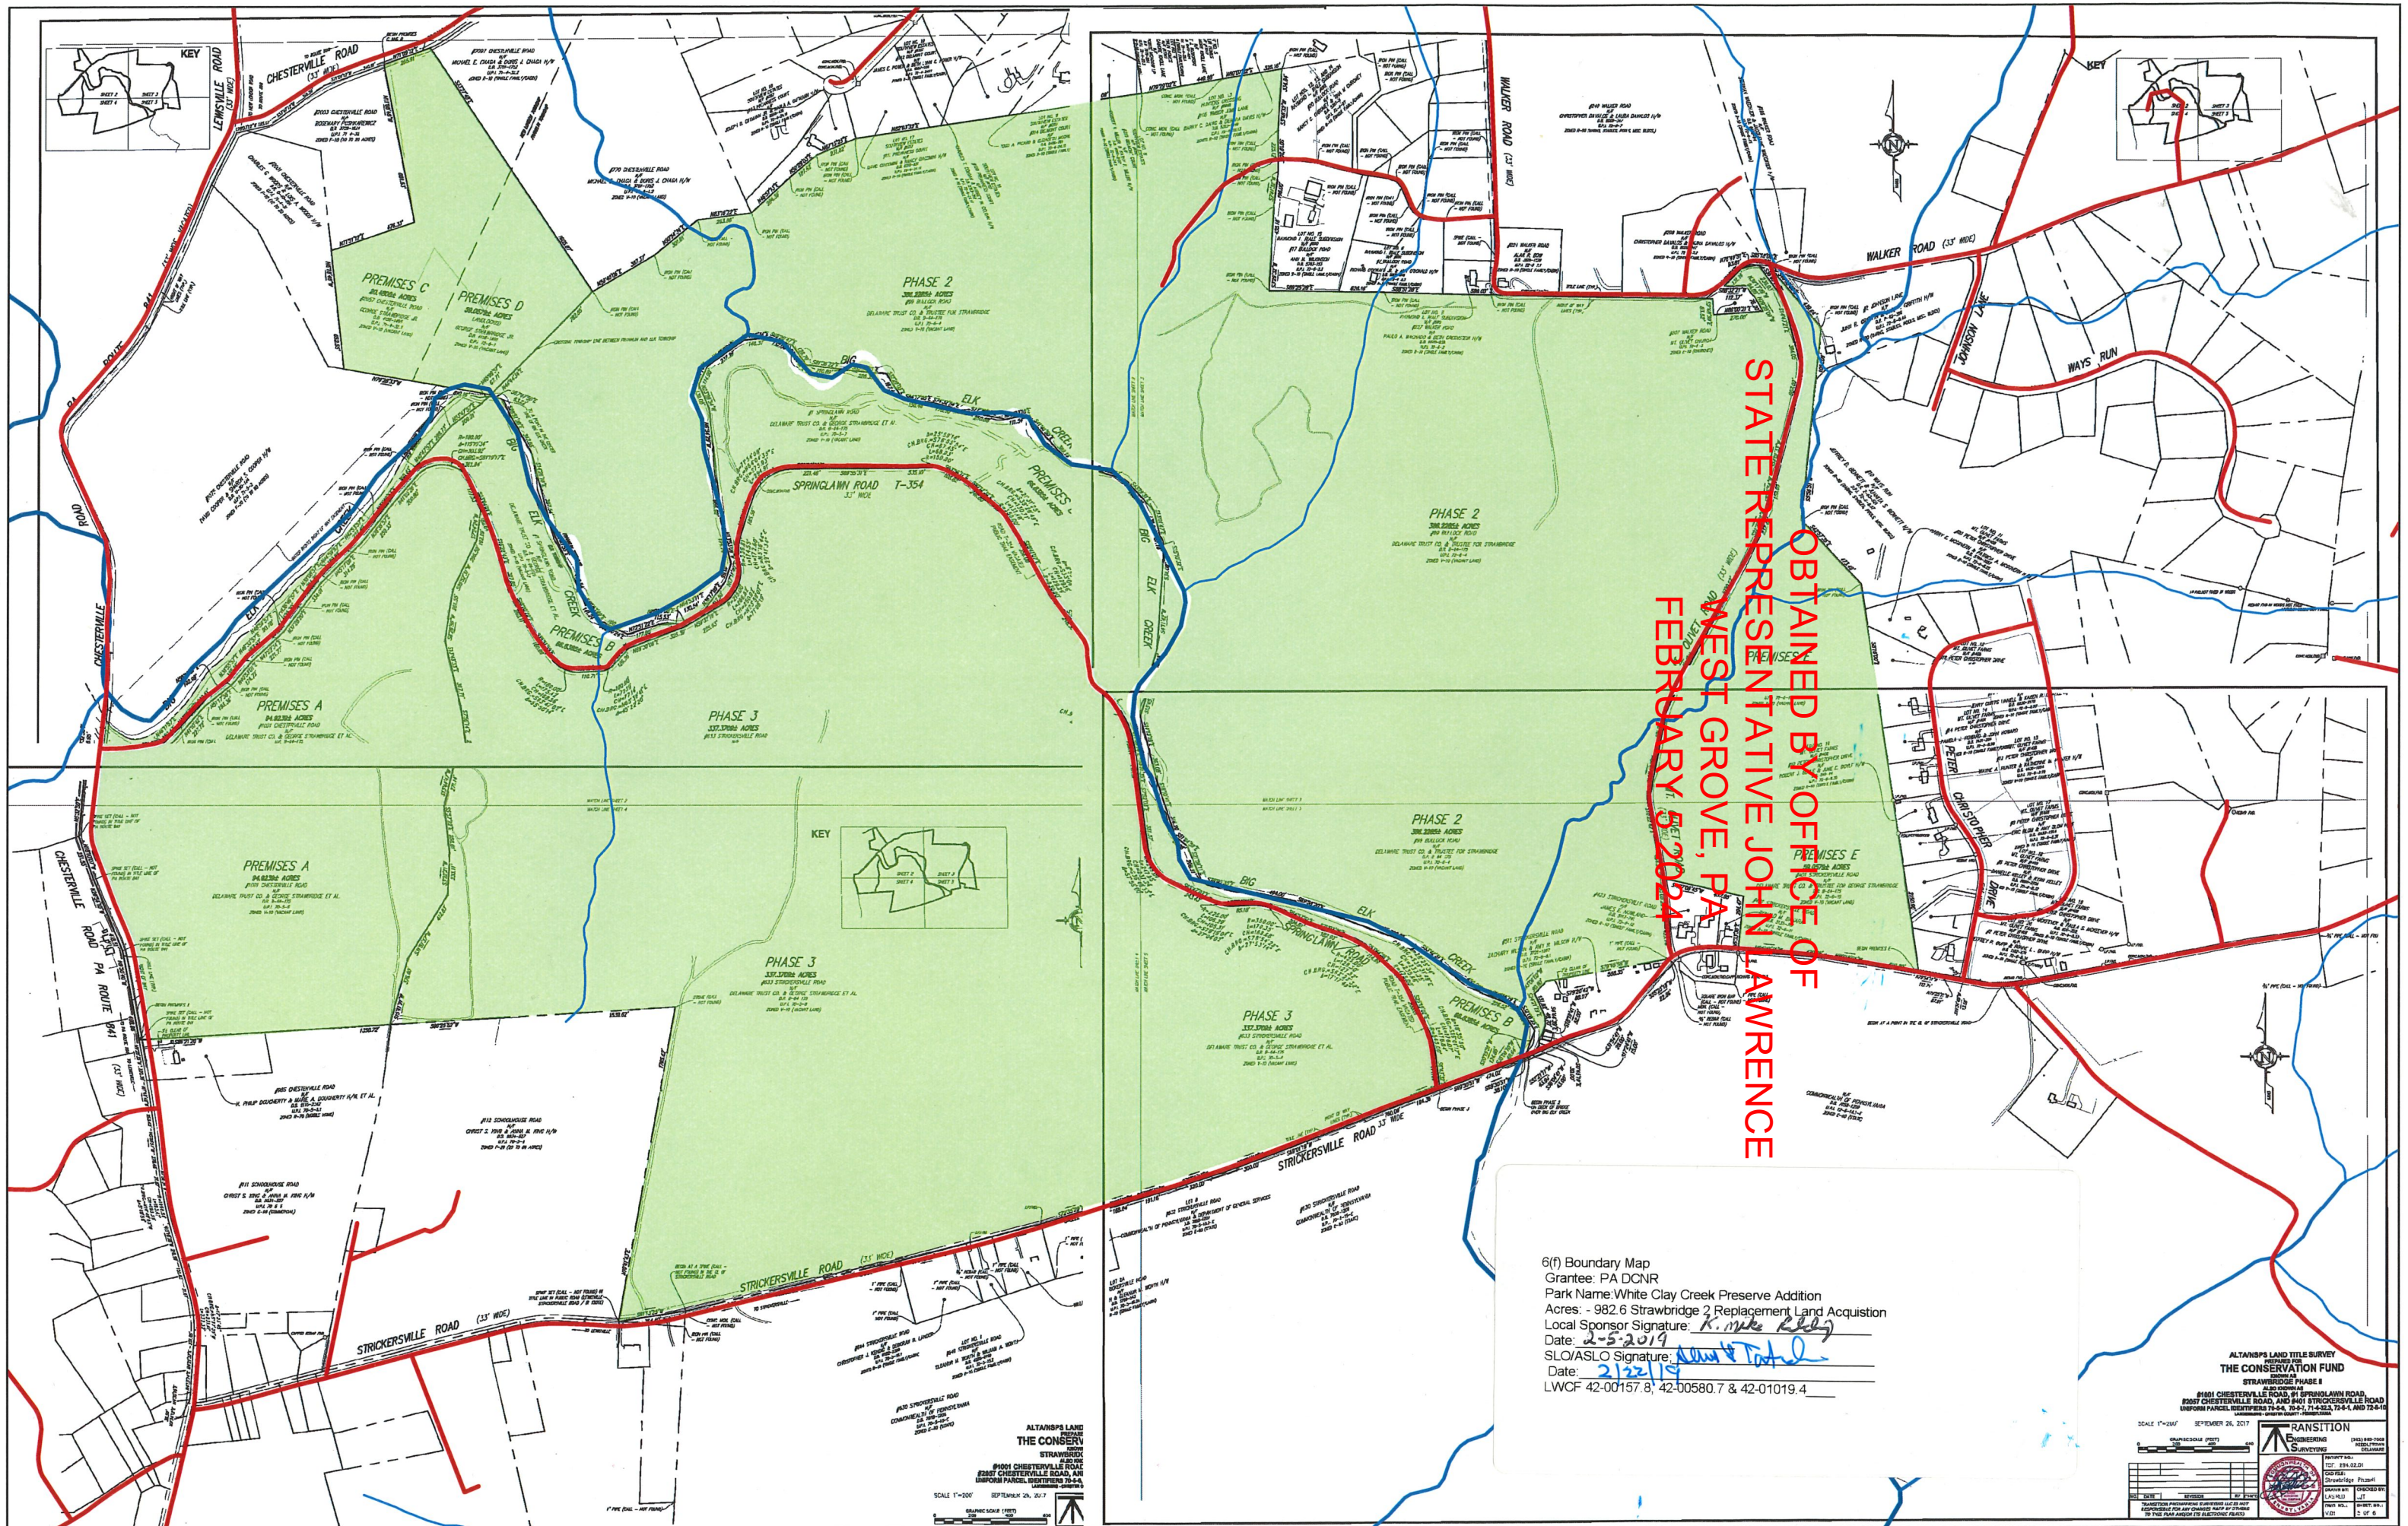

OBTAINED BY OFFICE OF
STATE REPRESENTATIVE JOHN LAWRENCE
WEST GROVE, PA
FEBRUARY 5, 2024

6(f) Boundary Map
Grantee: PA DCNR
Park Name: White Clay Creek Preserve Addition
Acres: - 982.6 Strawbridge 2 Replacement Land Acquisition
Local Sponsor Signature: *K. Mike Kelly*
Date: *2-5-2019*
SLO/ASLO Signature: *Alvin T. Tatal*
Date: *2/22/19*
LWCF 42-00157.8; 42-00580.7 & 42-01019.4

ALTANSPS LAND TITLE SURVEY
FOR
THE CONSERVATION FUND
STRAWBRIDGE PHASE II
#1001 CHESTERVILLE ROAD, #1 SPRINGLAWN ROAD,
#2007 CHESTERVILLE ROAD, AND #401 STRICKERSVILLE ROAD
UNIFORM PARCEL IDENTIFIERS 70-A, 70-A-1, 70-A-2, 70-A-3, 70-A-4, AND 70-A-5
LAWRENCE COUNTY, PENNSYLVANIA

SCALE 1"=200' SEPTEMBER 25, 2017

TRANSITION
ENGINEERING
SURVEYING

PROJECT NO.: 19-02-01
DATE: 12-1-18
DRAWN BY: [Signature]
CHECKED BY: [Signature]
DATE: 1-1-19
SHEET NO.: 1 OF 6